


Buona Vista Xchange (Mezzanine Level)

Launch as Xchange
JUL 2009

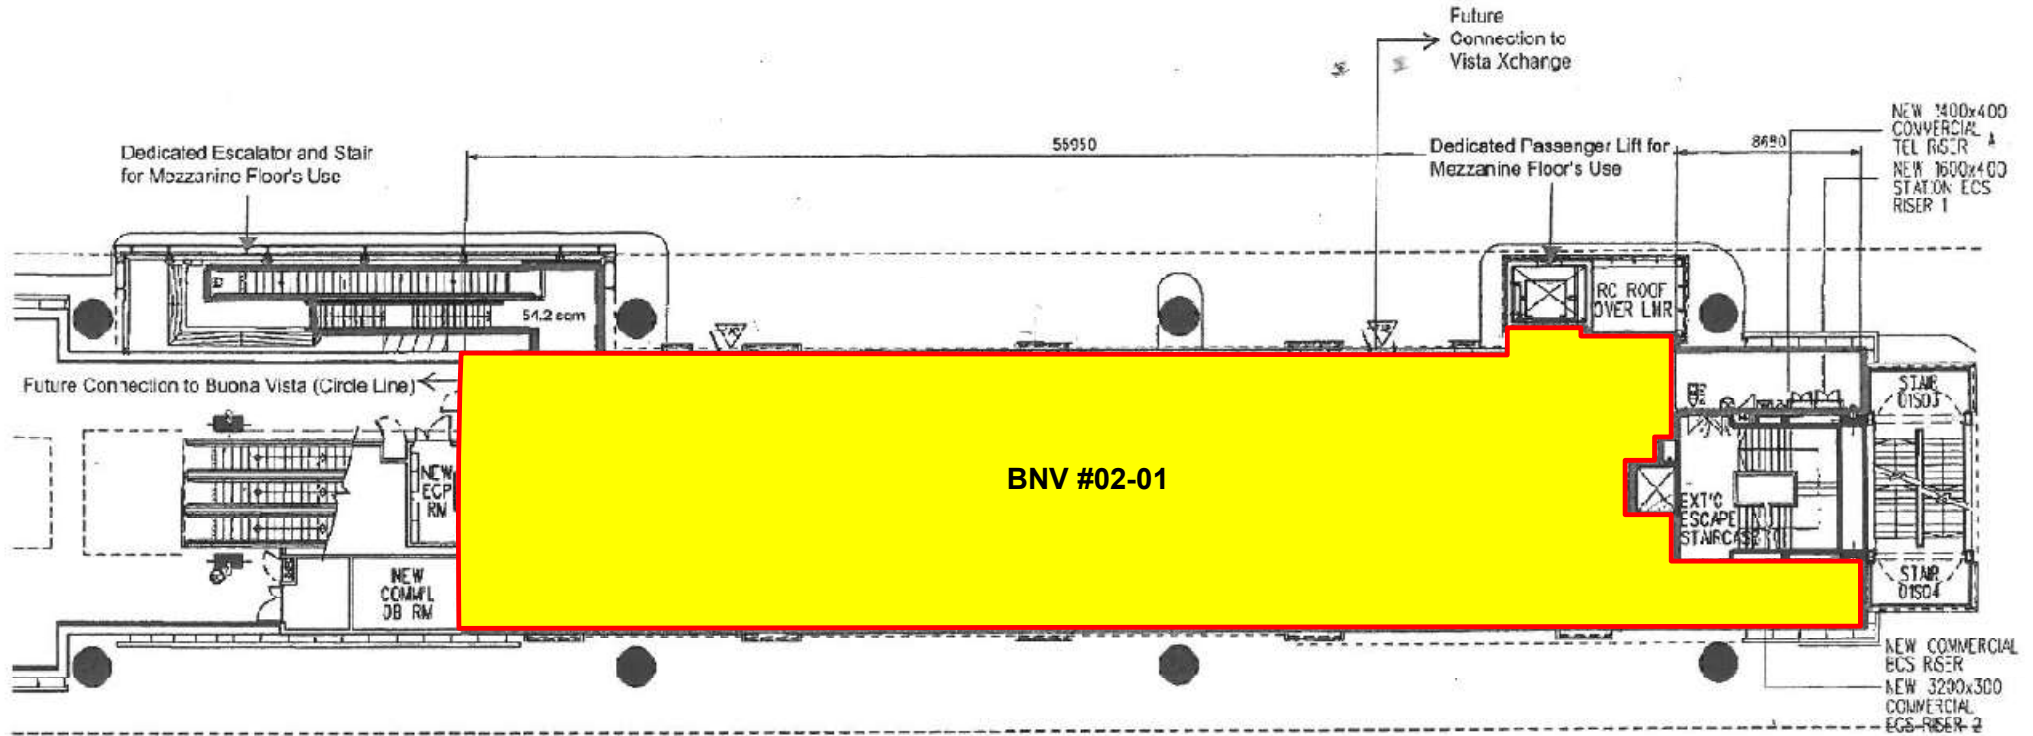

MEZZANINE LEVEL PLAN (BUONA VISTA MRT STATION) (FLOOR PLAN & AREA SUBJECT TO CHANGES)

THIS IS NOT A SURVEY DRAWING & THE MEASUREMENTS ARE
TAKEN FROM LTA DRAWING W/355/BNV/ALP/0015/J
SCALE 1:250 @ A3