


Tanjong Pagar Xchange

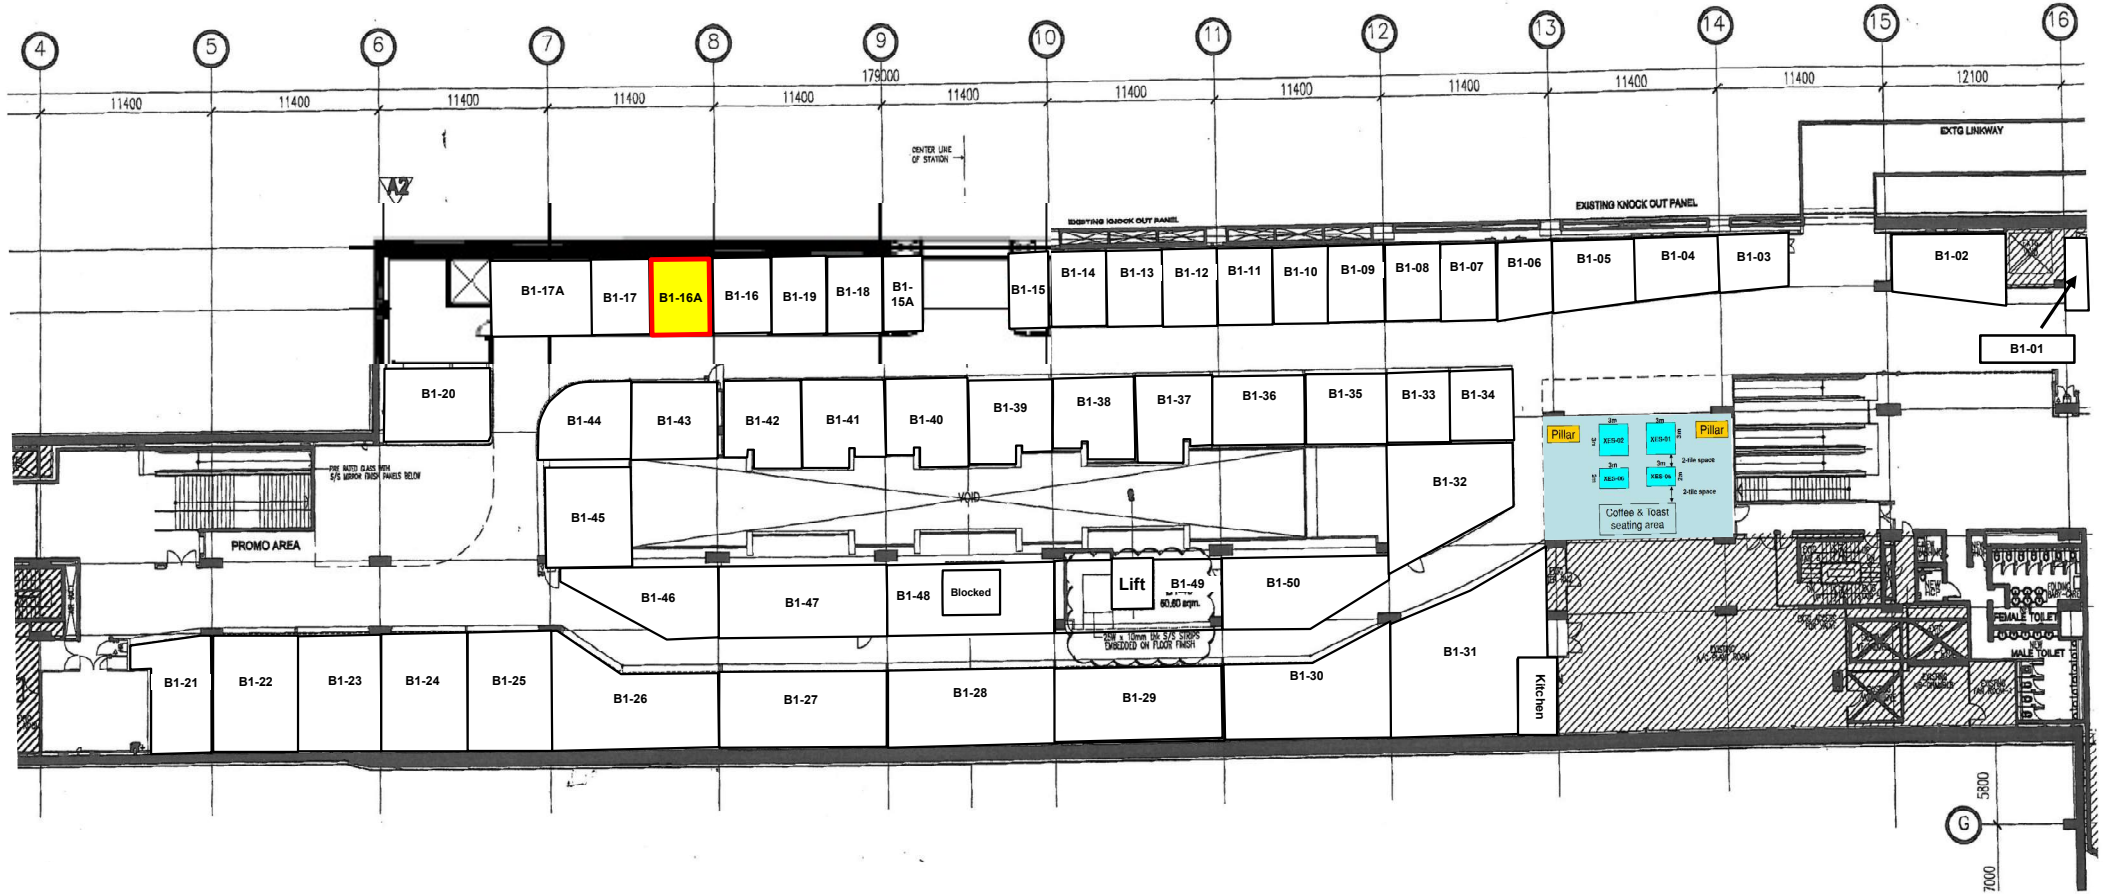

1 BASEMENT 1 - CONCOURSE LEVEL
SHOP UNIT LIST WITH FLOOR AREA SCALE 1:300m

Note: Floor plan is subject to changes