




Distribution point 2



Distribution point 3

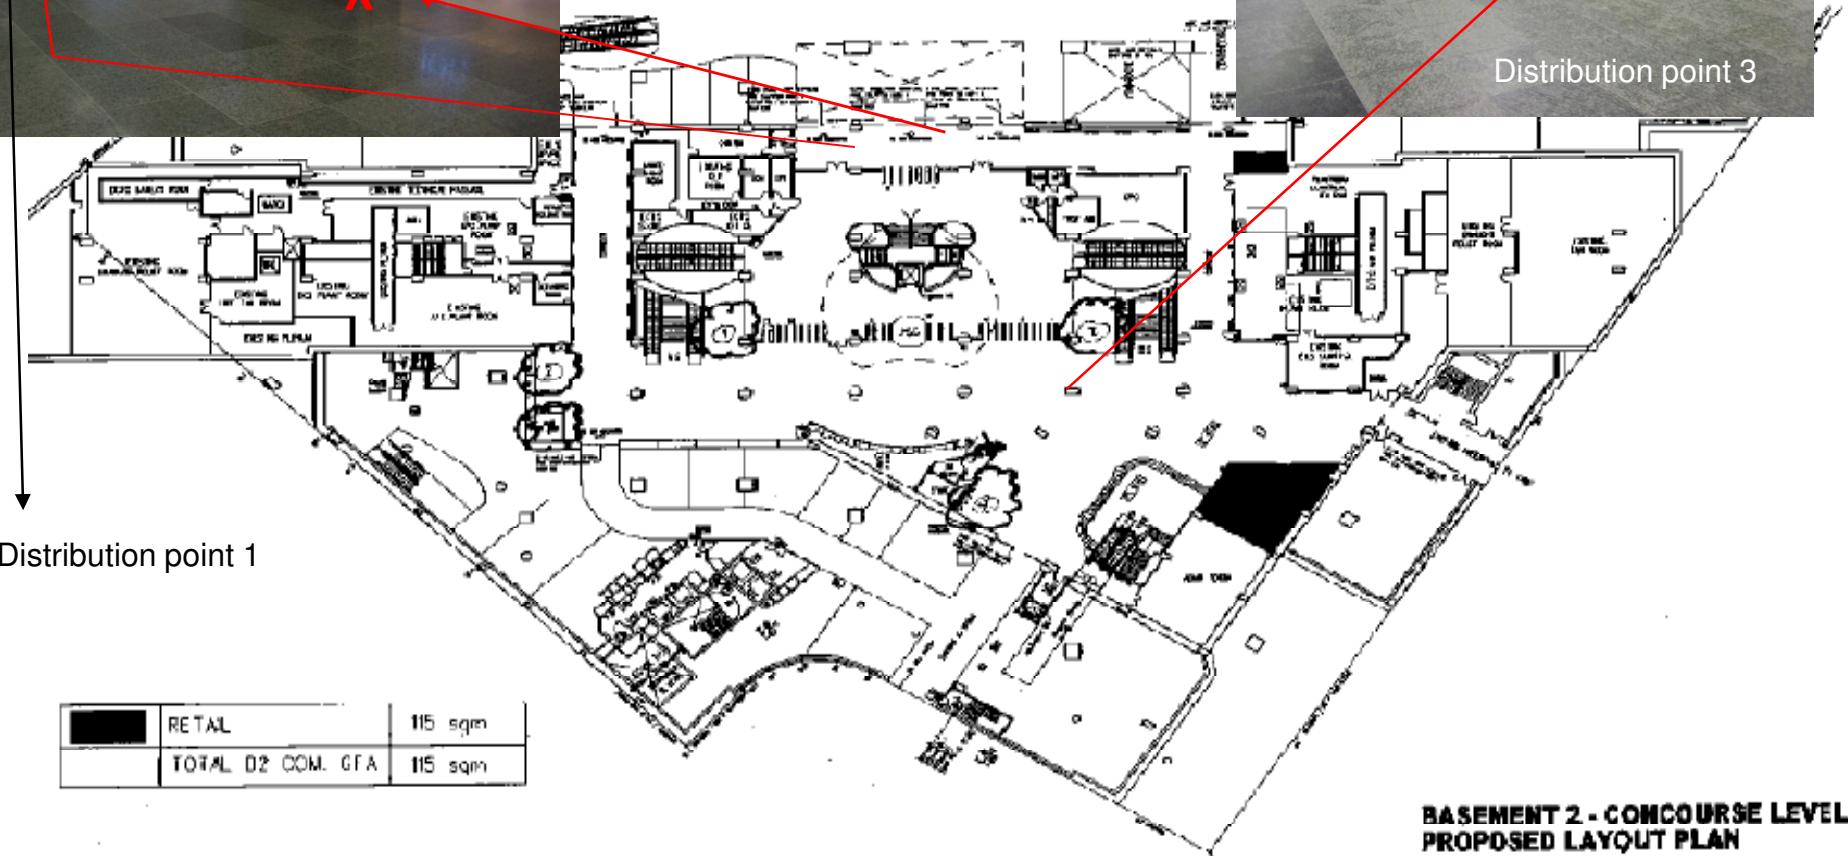

**BASEMENT 2 - CONCOURSE LEVEL
PROPOSED LAYOUT PLAN**
SCALE 1:200 (M)



ARCHITECTURAL CONSULTANT
DP Architects Pte Ltd

PROPOSED ADDITIONS & ALTERATIONS TO ORCHARD MRT STATION